




N.E. ELEVATION



N.W. ELEVATION

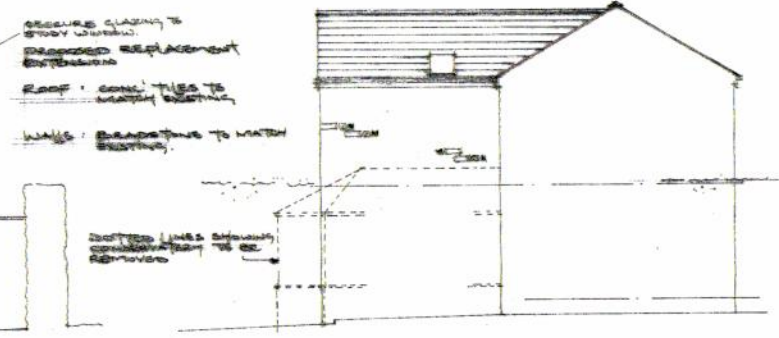


S.W. ELEVATION

SECURE CLADDING TO
STUDY WINDOW.
REARWARD REPLACEMENT
EXTENSION
ROOF: CORRUGATED TILES TO
MATCH EXISTING
WALLS: BRICKWORK TO MATCH
EXISTING
DOTTED LINES SHOWING
CONSIDERATION TO BE
REMOVED



LOCATION PLAN
1:1250

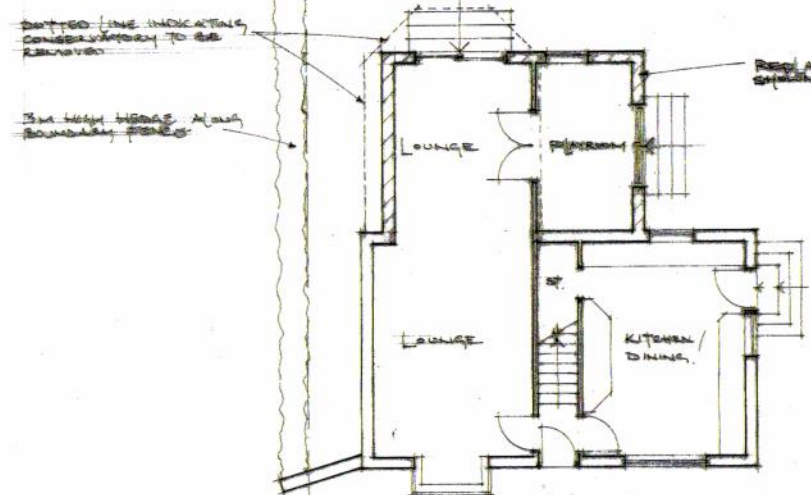


GROUND FLOOR PLAN

DOTTED LINE INDICATING
CONSIDERATION TO BE
REMOVED
3M HIGH HEDGE ALONG
BOUNDARY FENCE

BOUNDARY FENCE

REAR REPLACEMENT EXTENSION
SHOULD MATCH EXISTING

GARAGE

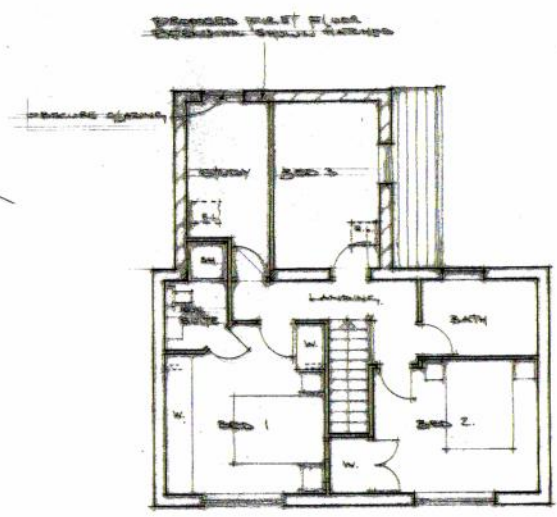

FIRST FLOOR PLAN

PROPOSED FIRST FLOOR
EXTENSION SHOWN IN DOTTED LINES

Rev A: 10.11.2012 - PLANS & SIGNATURES
APPROVED BY ARCHITECTURAL DESIGN
FOR APPLICATION SUBMISSION

Revisions	
PROPOSED 2 STOREY REAR EXTENSION AT 52 BROOKFIELD CRESCENT HARROGATE, HARROGATE FOR MR & MRS BARKER.	
PLANS AS PROPOSED	
Scale: 1:100	
Date: OCTOBER 2012	
NEAL REYNARD Architectural Design 56 BROOKFIELD CRESCENT HARROGATE, HARROGATE, HG3 2EE Tel: 01792 784655 neal@nealreynard.co.uk	
Job no 1223	dwg no 02 REV A