
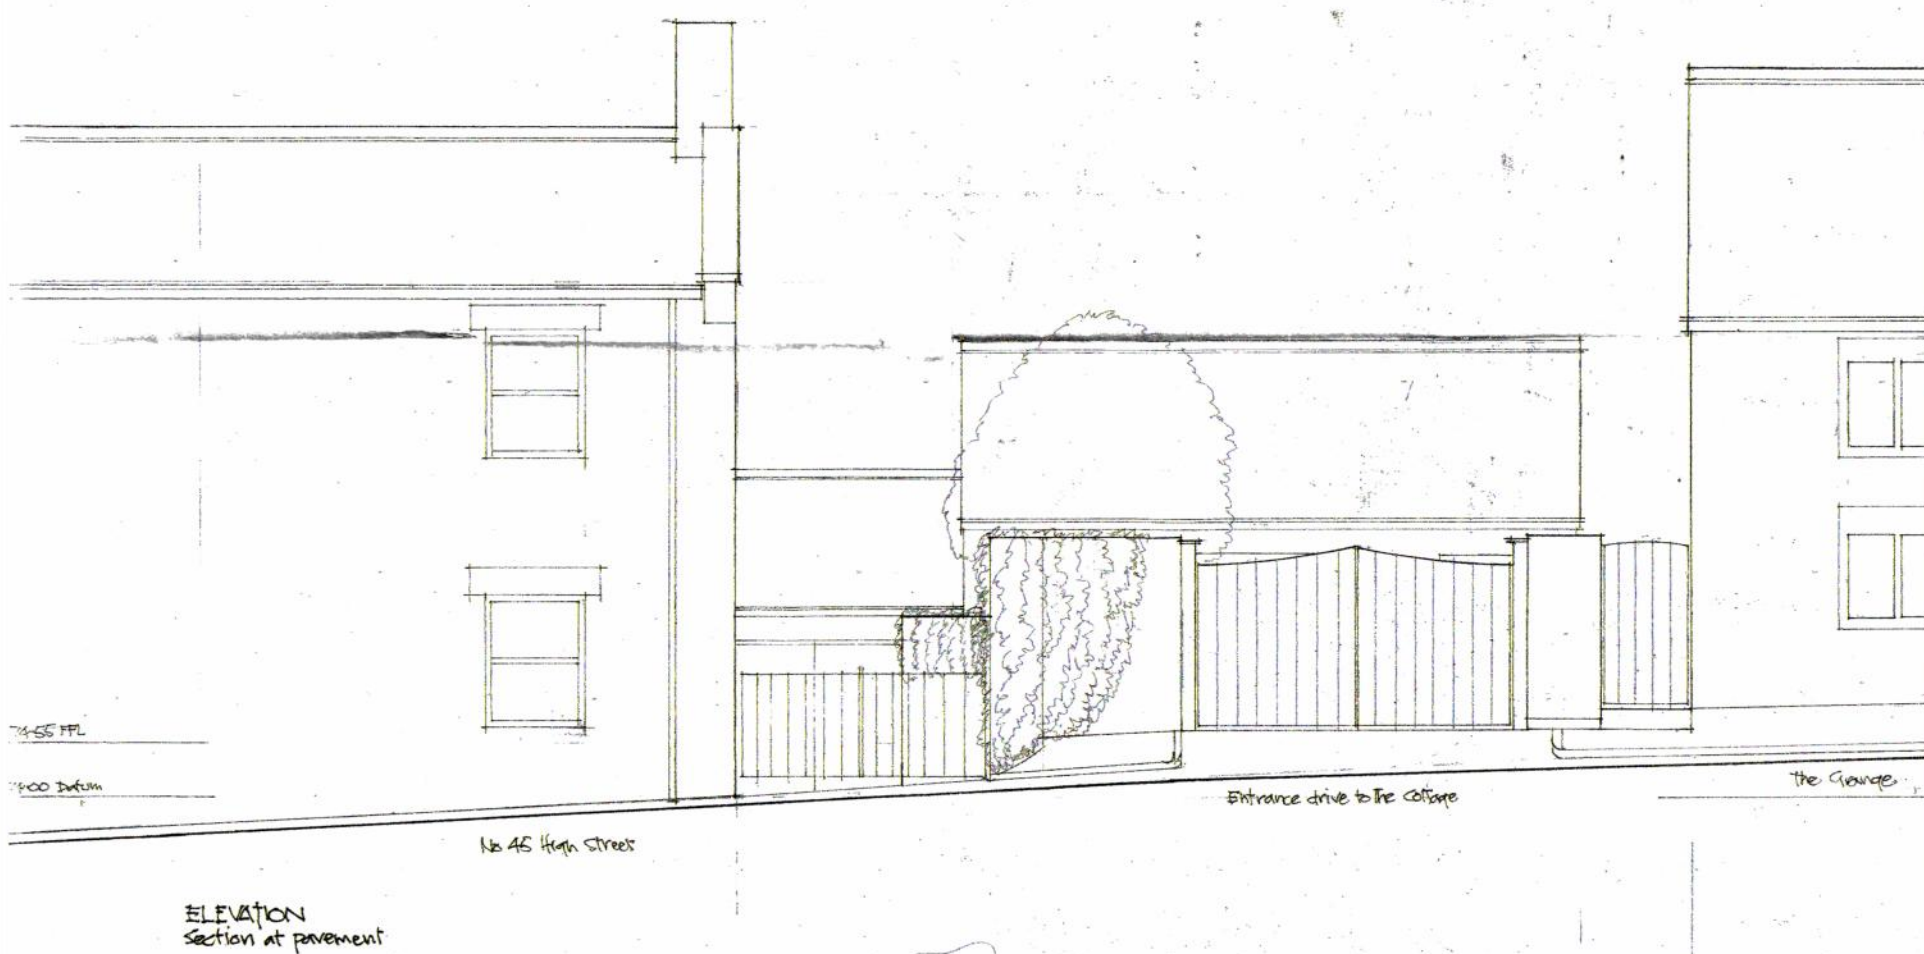


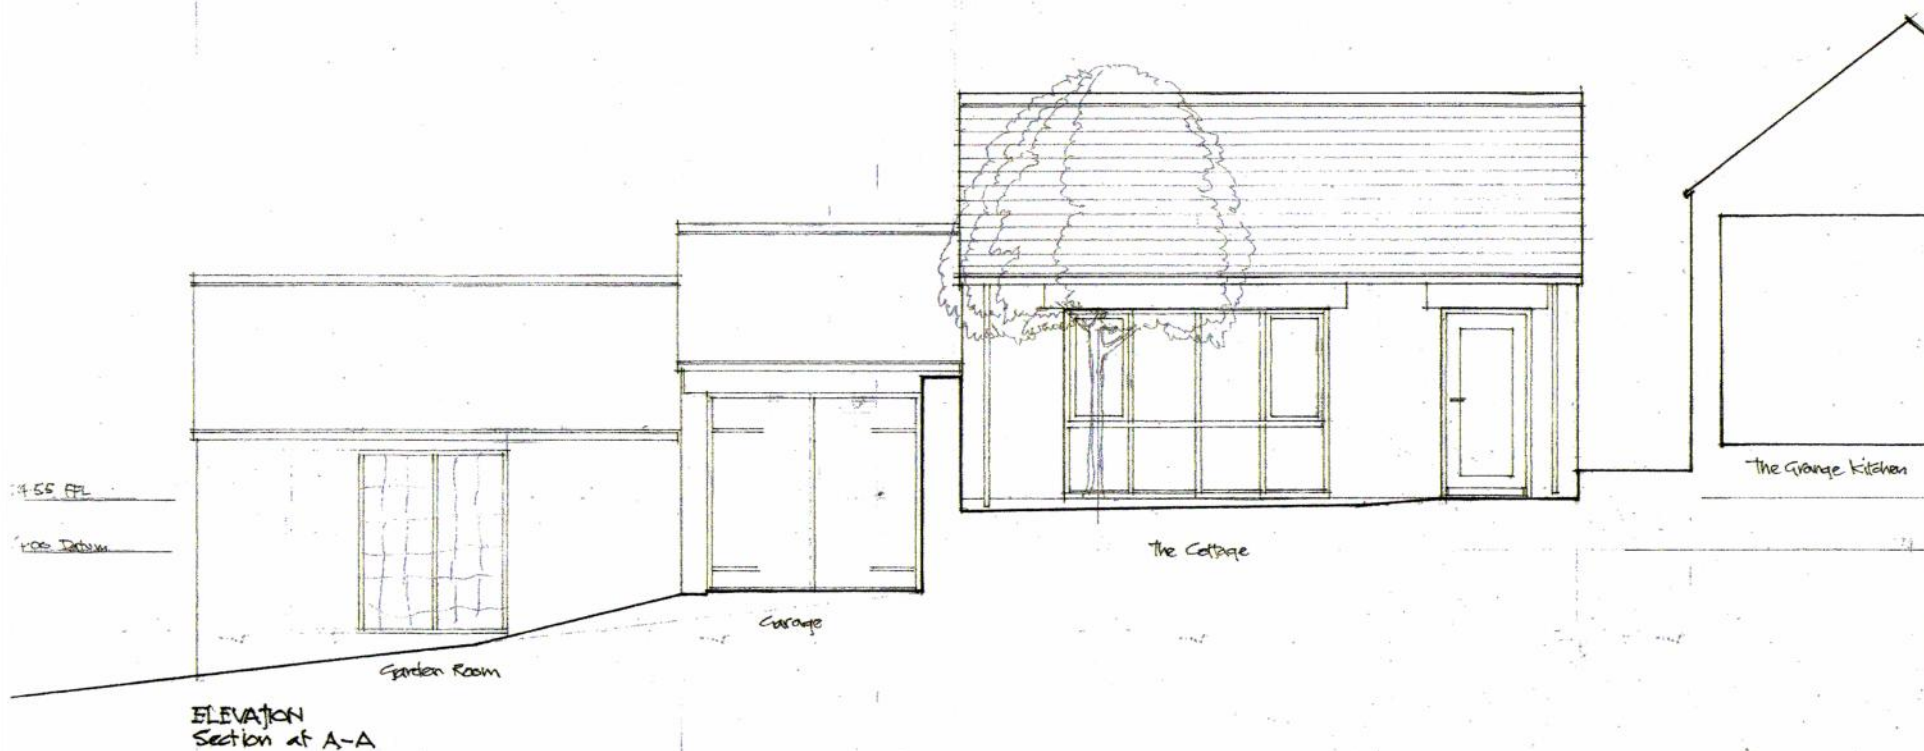

HARROGATE BOROUGH COUNCIL
PLANNING DIVISION

REC'D 9 - NOV 2012

APP No.

Front Elevation to High Street
PROPOSED RETIREMENT COTTAGE at
THE GRANGE
47-51 HIGH STREET
HAMPSTHWAITE
HARROGATE
HG3 2EP
For Mrs & Mrs J. Harr

Scale 1:50 Date - 1 Nov 2012

John Bailey - Architect
Medburn, Gribthorpe
East Yorkshire DN14 7NT
01757 288616

DRG. No 1202.3